


ERECTOR NOTE:

BACK BED WITH SEALANT BEFORE THE WINDOW IS INSTALLED OR CAP SEAL AFTER THE WINDOW IS INSTALLED TO INSURE A WATERTIGHT SEAL.

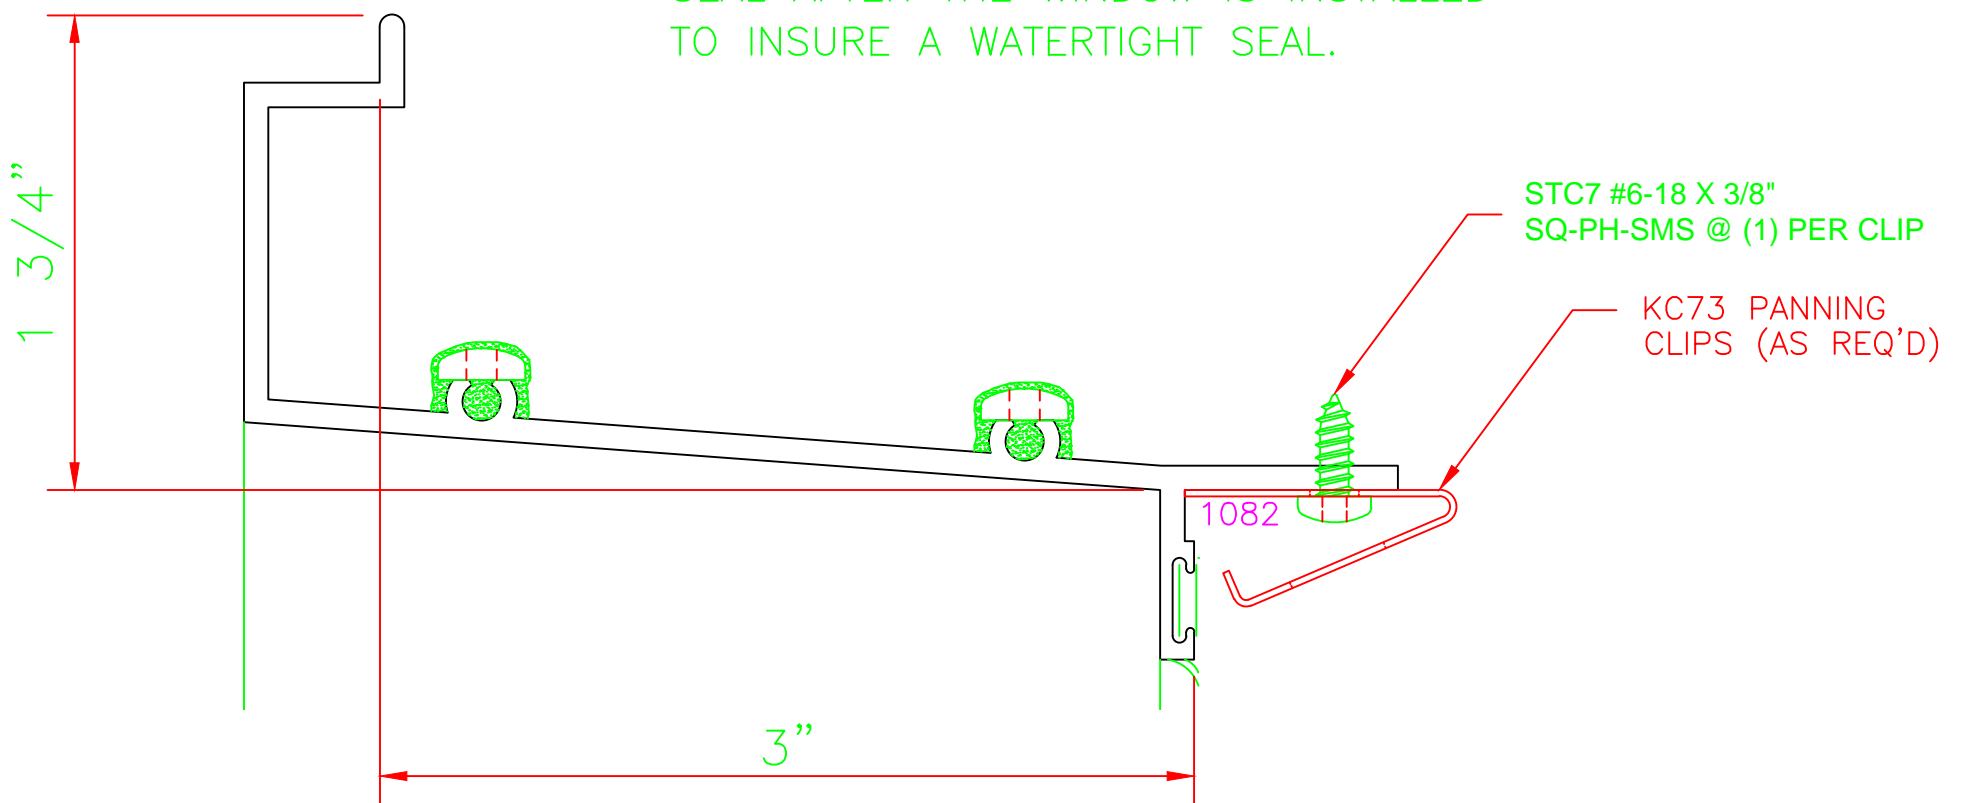

1082 SQ 15.0